
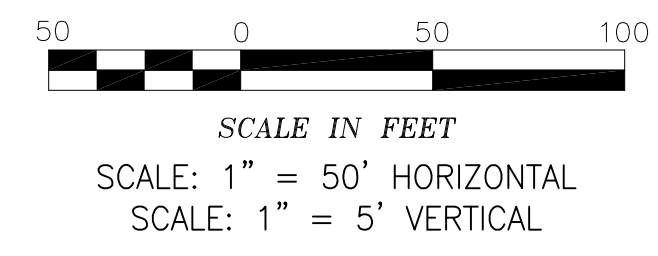
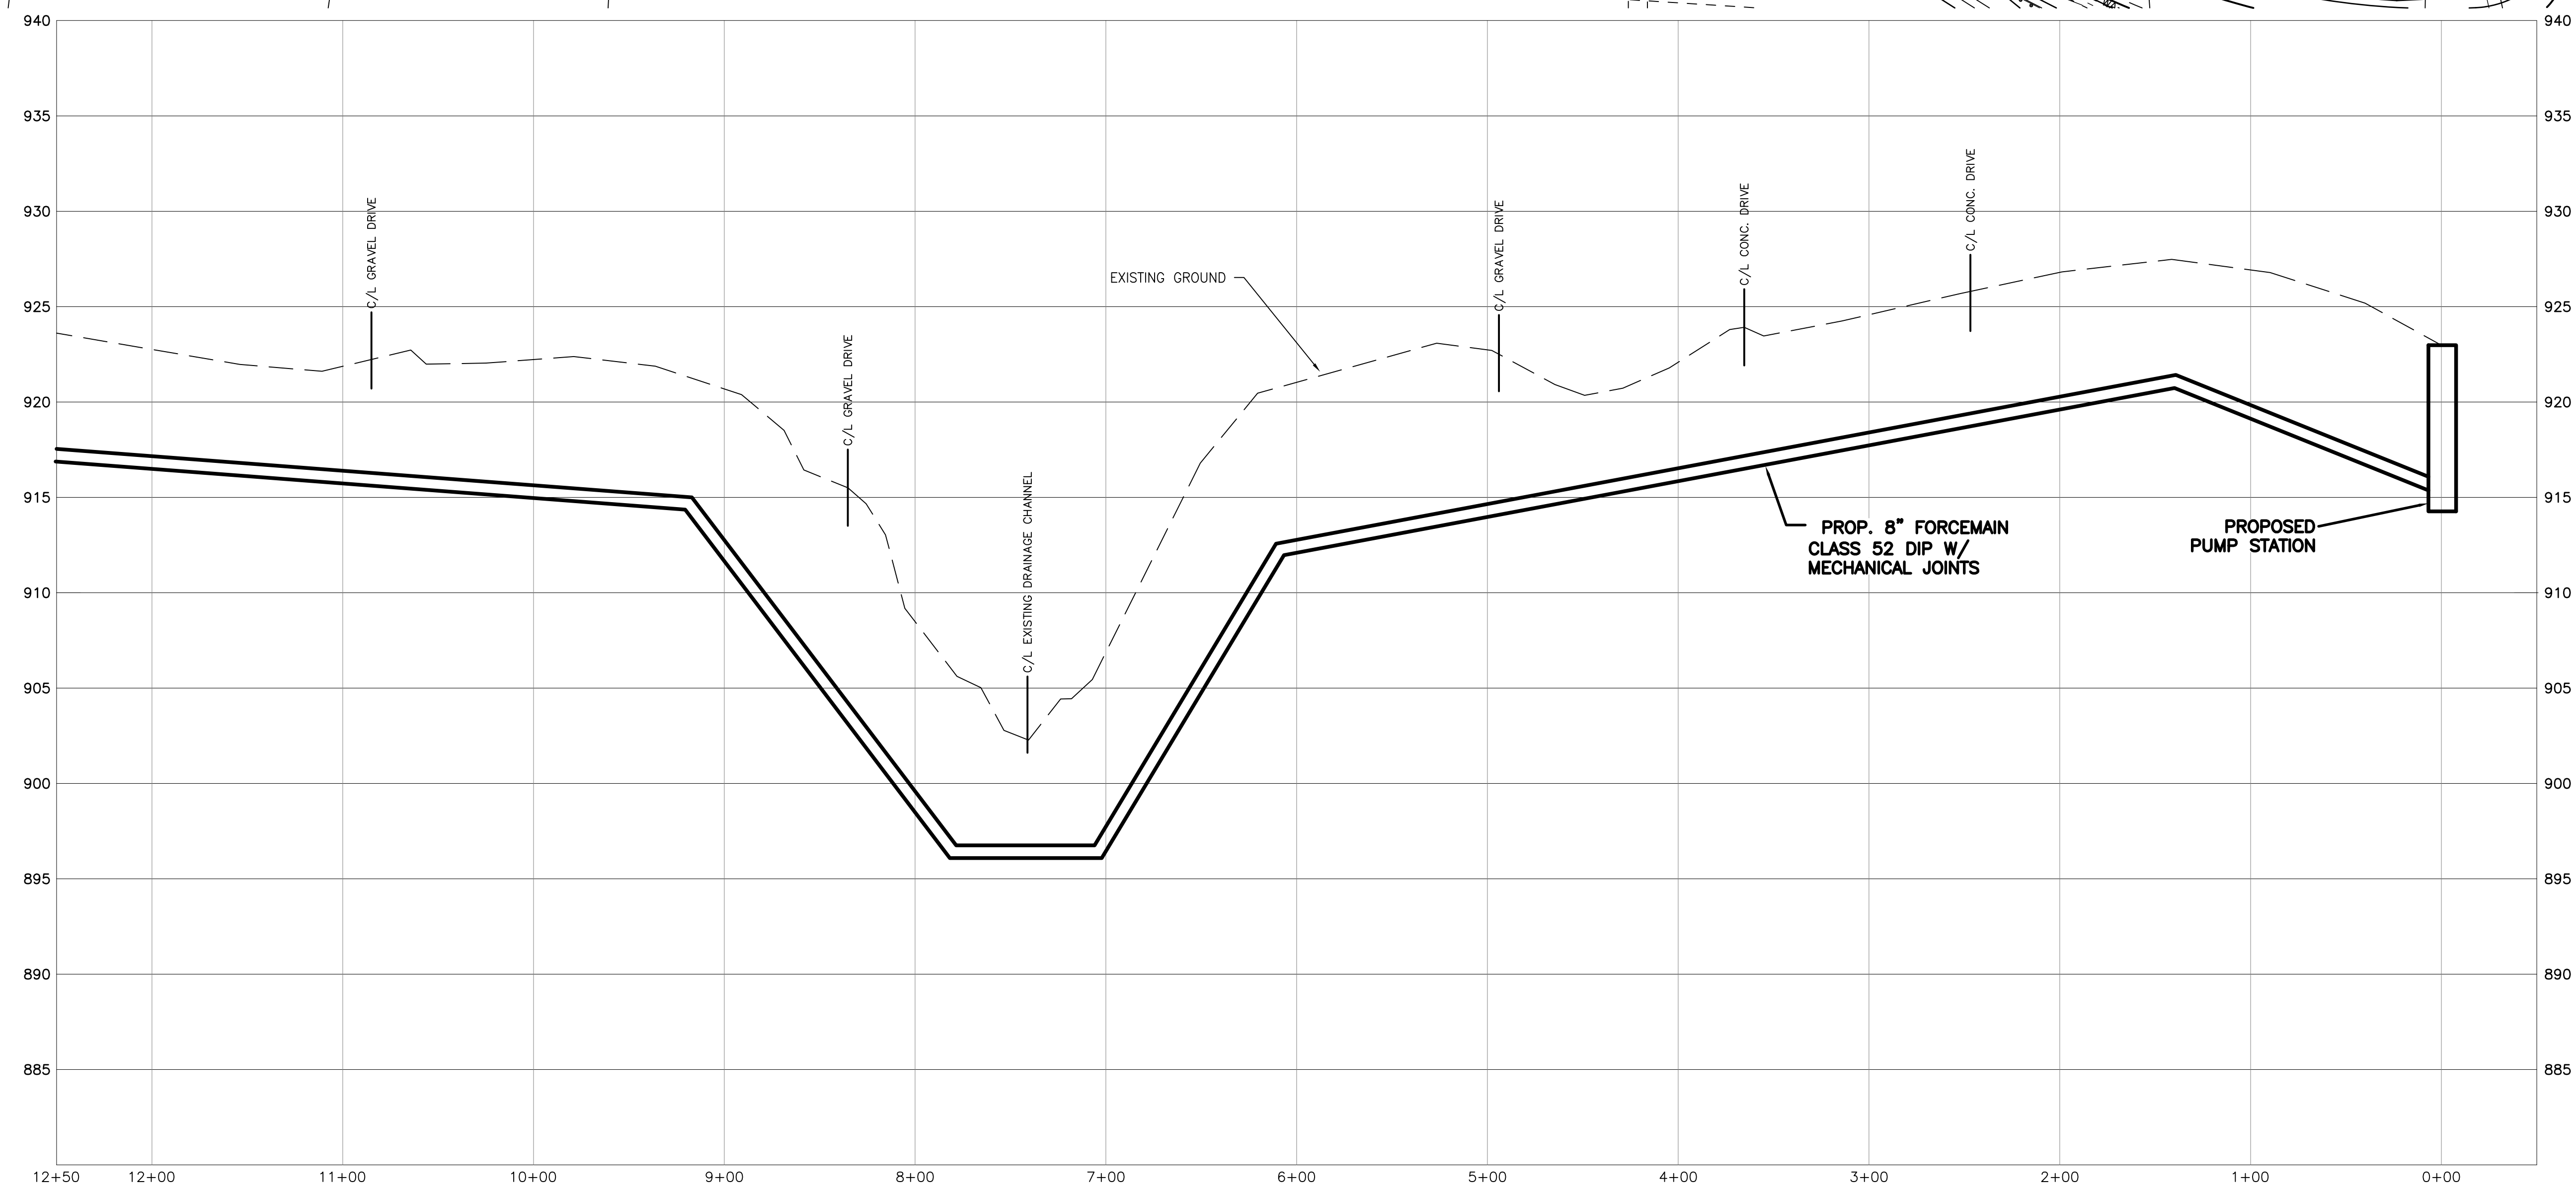




MATCHLINE STA 12+50

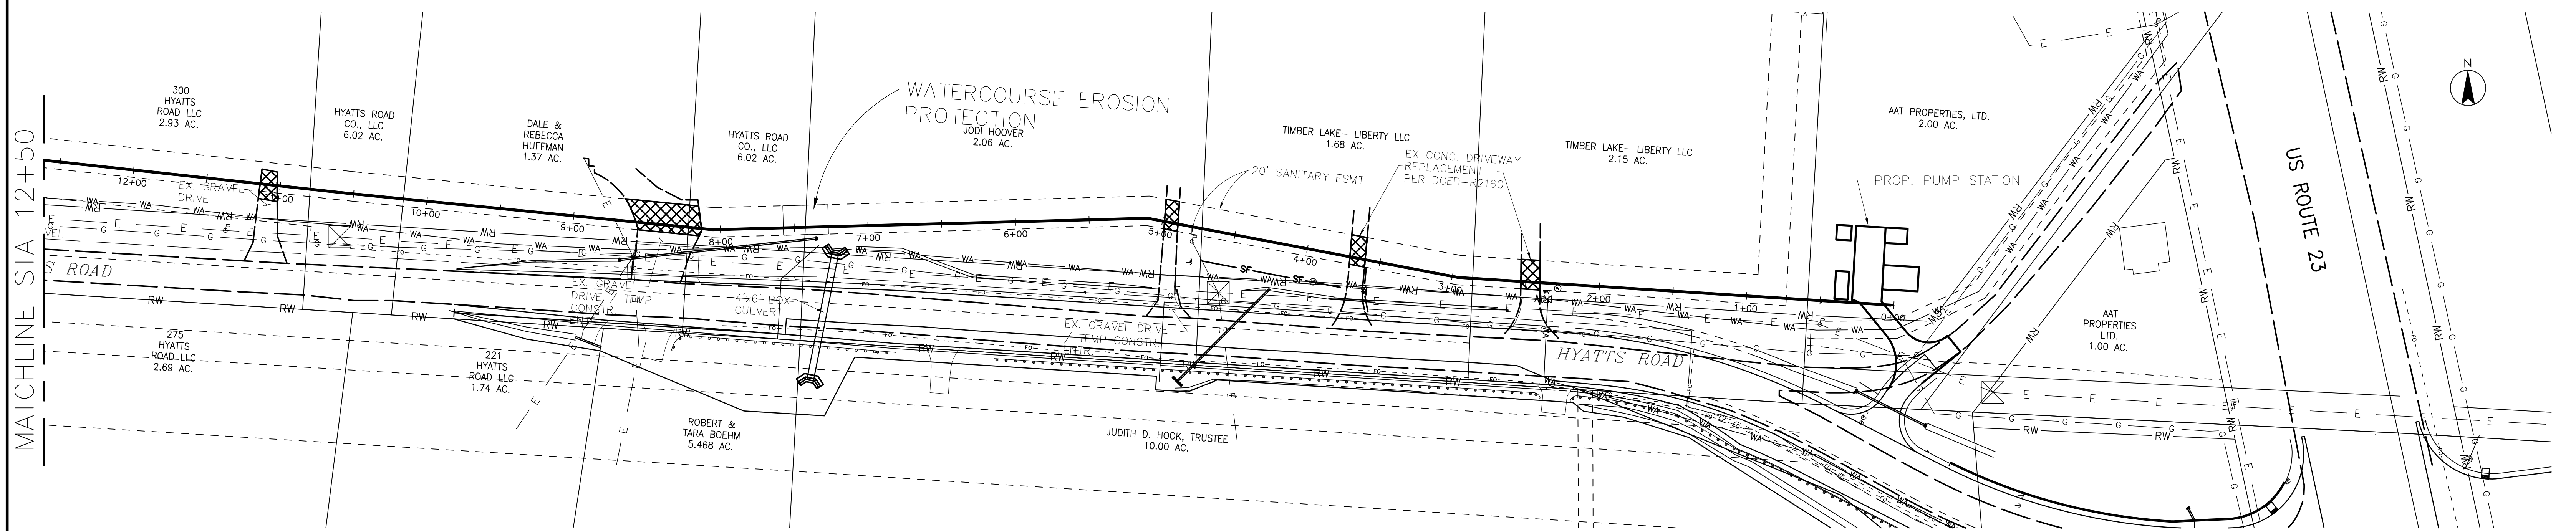

DELAWARE COUNTY  
 HYATTS ROAD  
 PHASE 1 FORCEMAIN ALIGNMENT  
 STA 0+00 TO STA 12+50

PREPARED BY:  
**Stantec**  
 1500 Lake Shore Drive, Suite 100  
 Columbus, Ohio 43204  
 (614) 486-4383  
 (614) 486-4387

U:\173409312\Report\Exhibits\Force Main.dwg 12+50-0+00 Jul 14, 2017 - 2:11:49pm biliberati

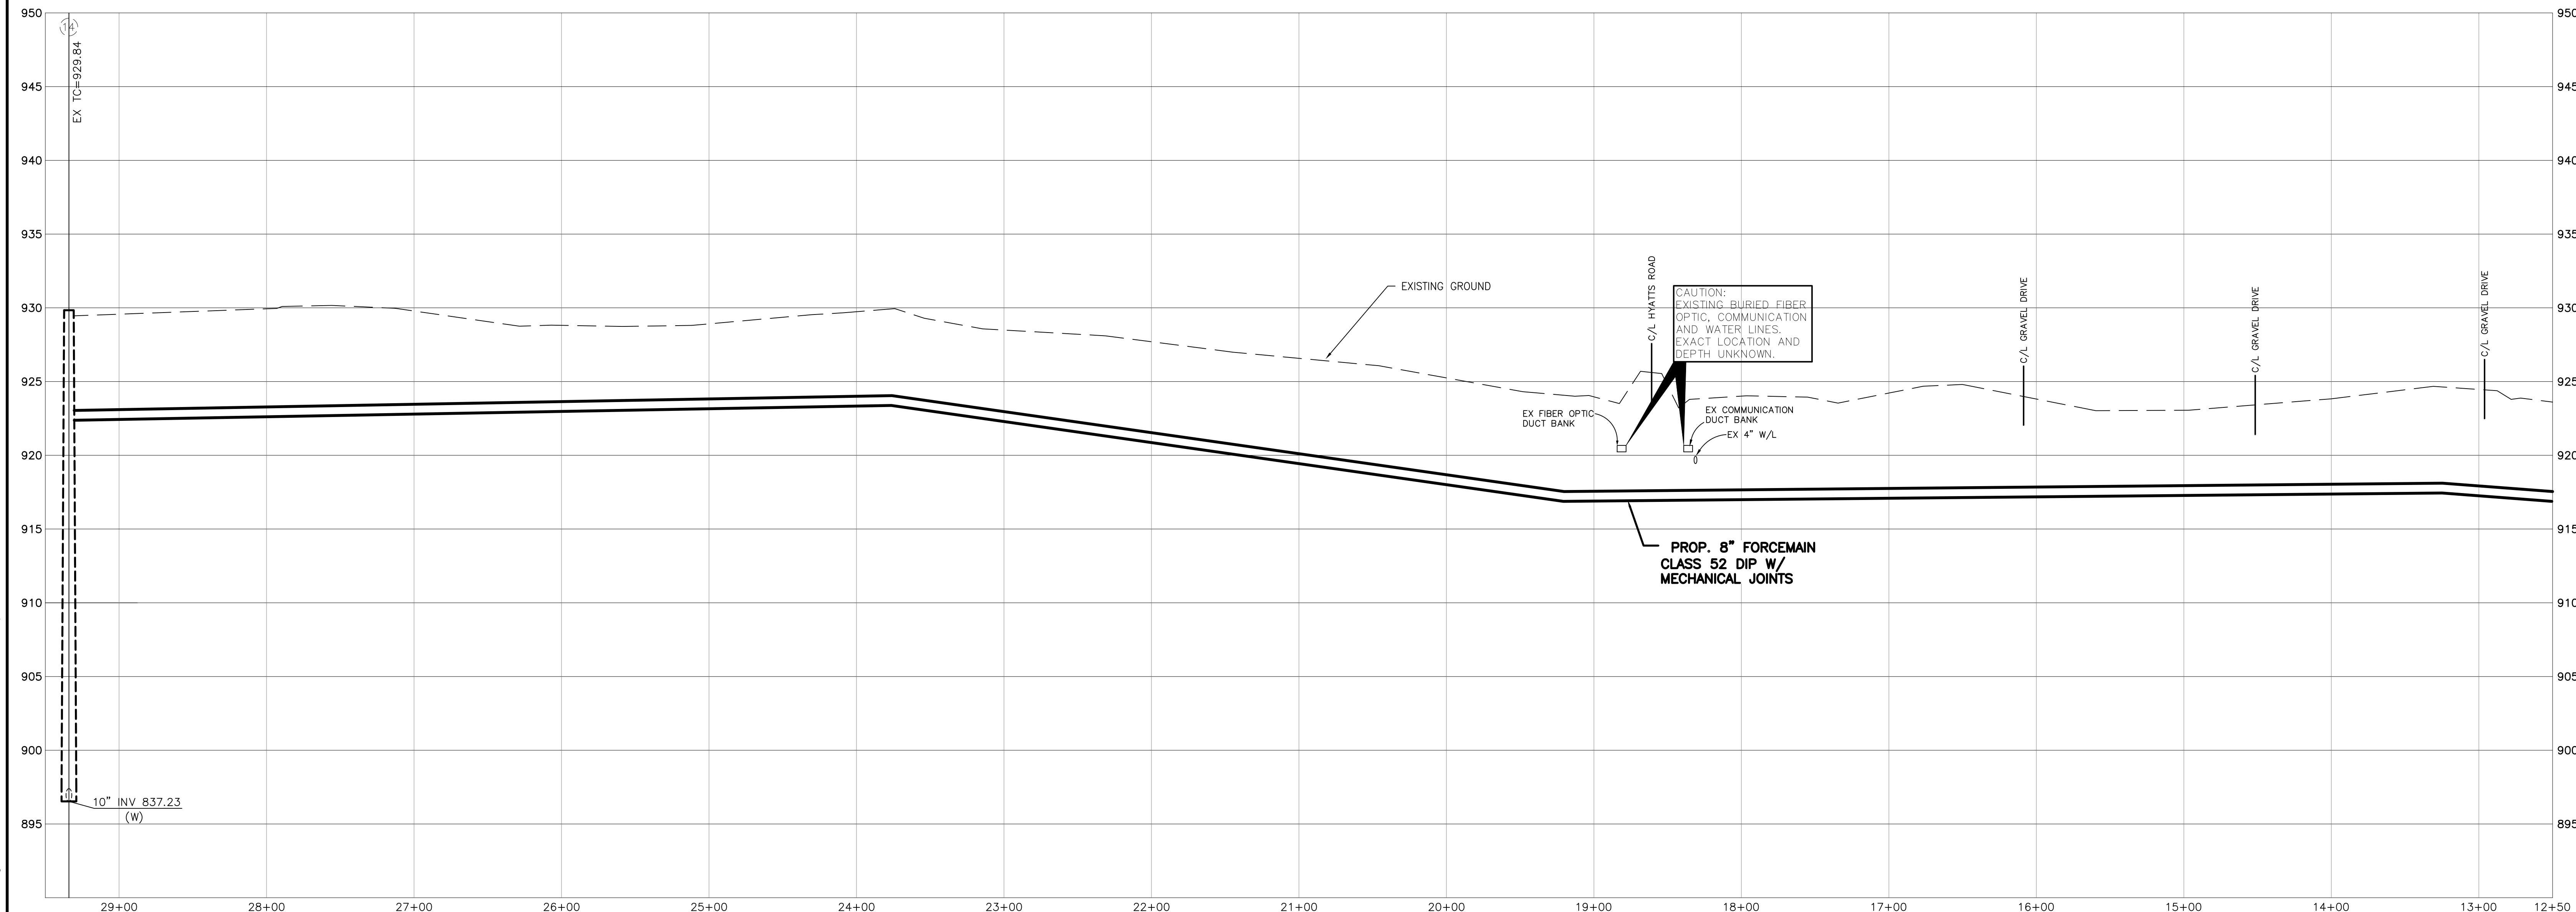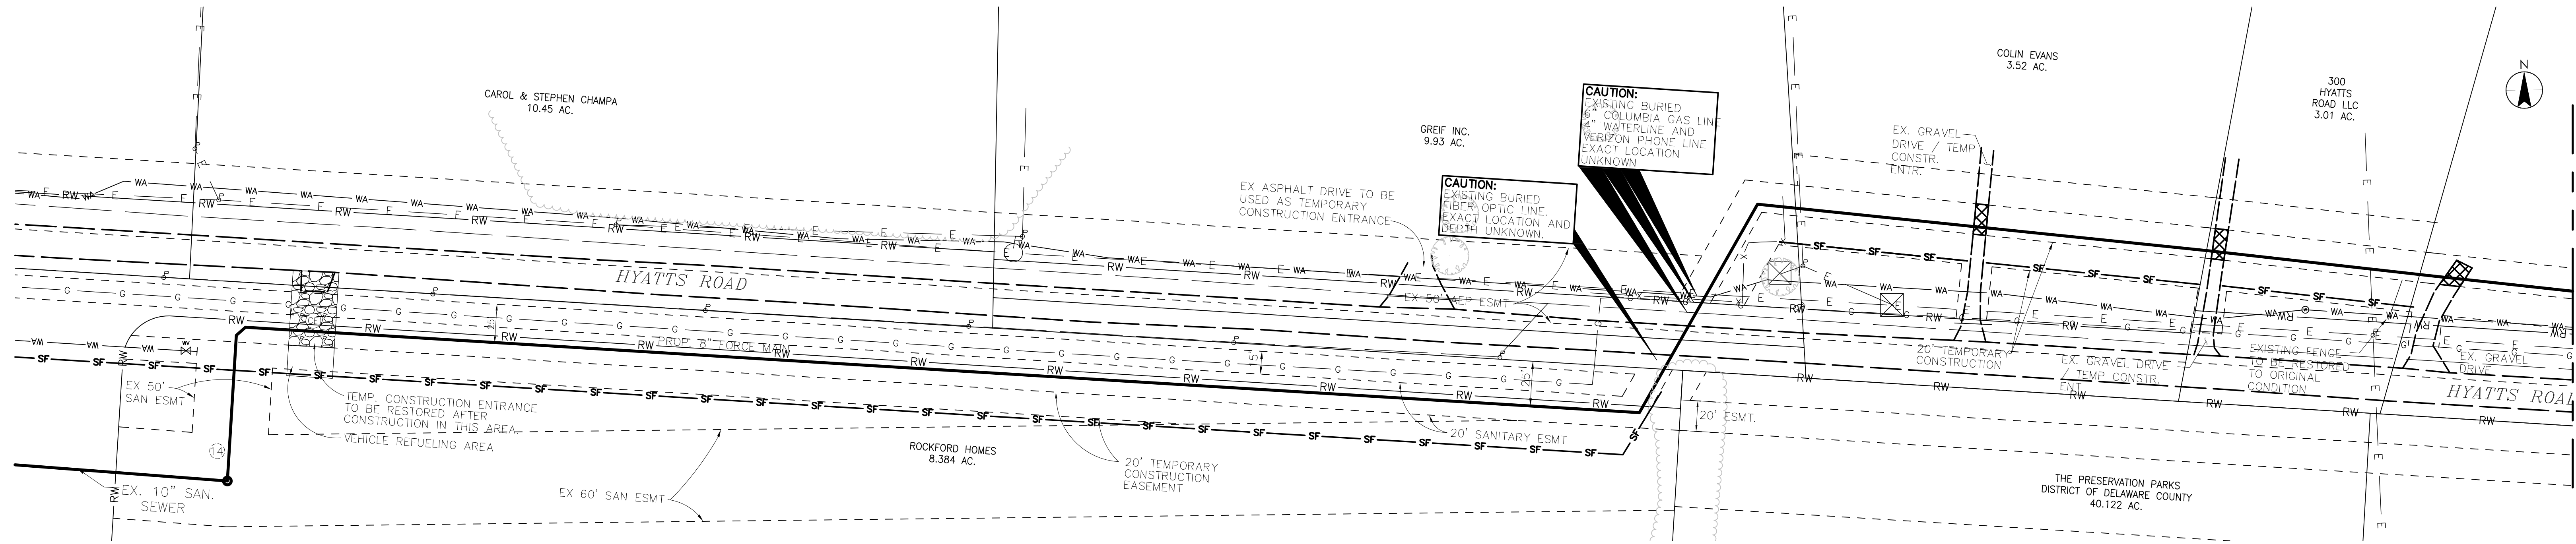

50 0 50 100  
 SCALE IN FEET  
 SCALE: 1" = 50' HORIZONTAL  
 SCALE: 1" = 5' VERTICAL

**DELAWARE COUNTY**  
**HYATTS ROAD**  
 PHASE 1 FORCEMAIN ALIGNMENT  
 STA 12+50 TO STA 29+34

---

PREPARED BY:  
**Stantec**  
 1500 Lake Shore Drive, Suite 100  
 Columbus, Ohio 43204  
 (614) 486-4383  
 (614) 486-4387

U:\173409312\Report\Exhibits\Force Main.dwg 29+50-12+50 Jul 14, 2017 - 2:12:29pm biberati