


#	DESCRIPTION OF CHANGE	BY	DATE

**TerrainEvolution**  
 Your bridge between Vision and Success  
 720 East Broad Street | Suite 203 | Columbus, OH 43215  
 P: 614.385.1090 | F: 614.385.1055 | E: info@terreinevolution.com

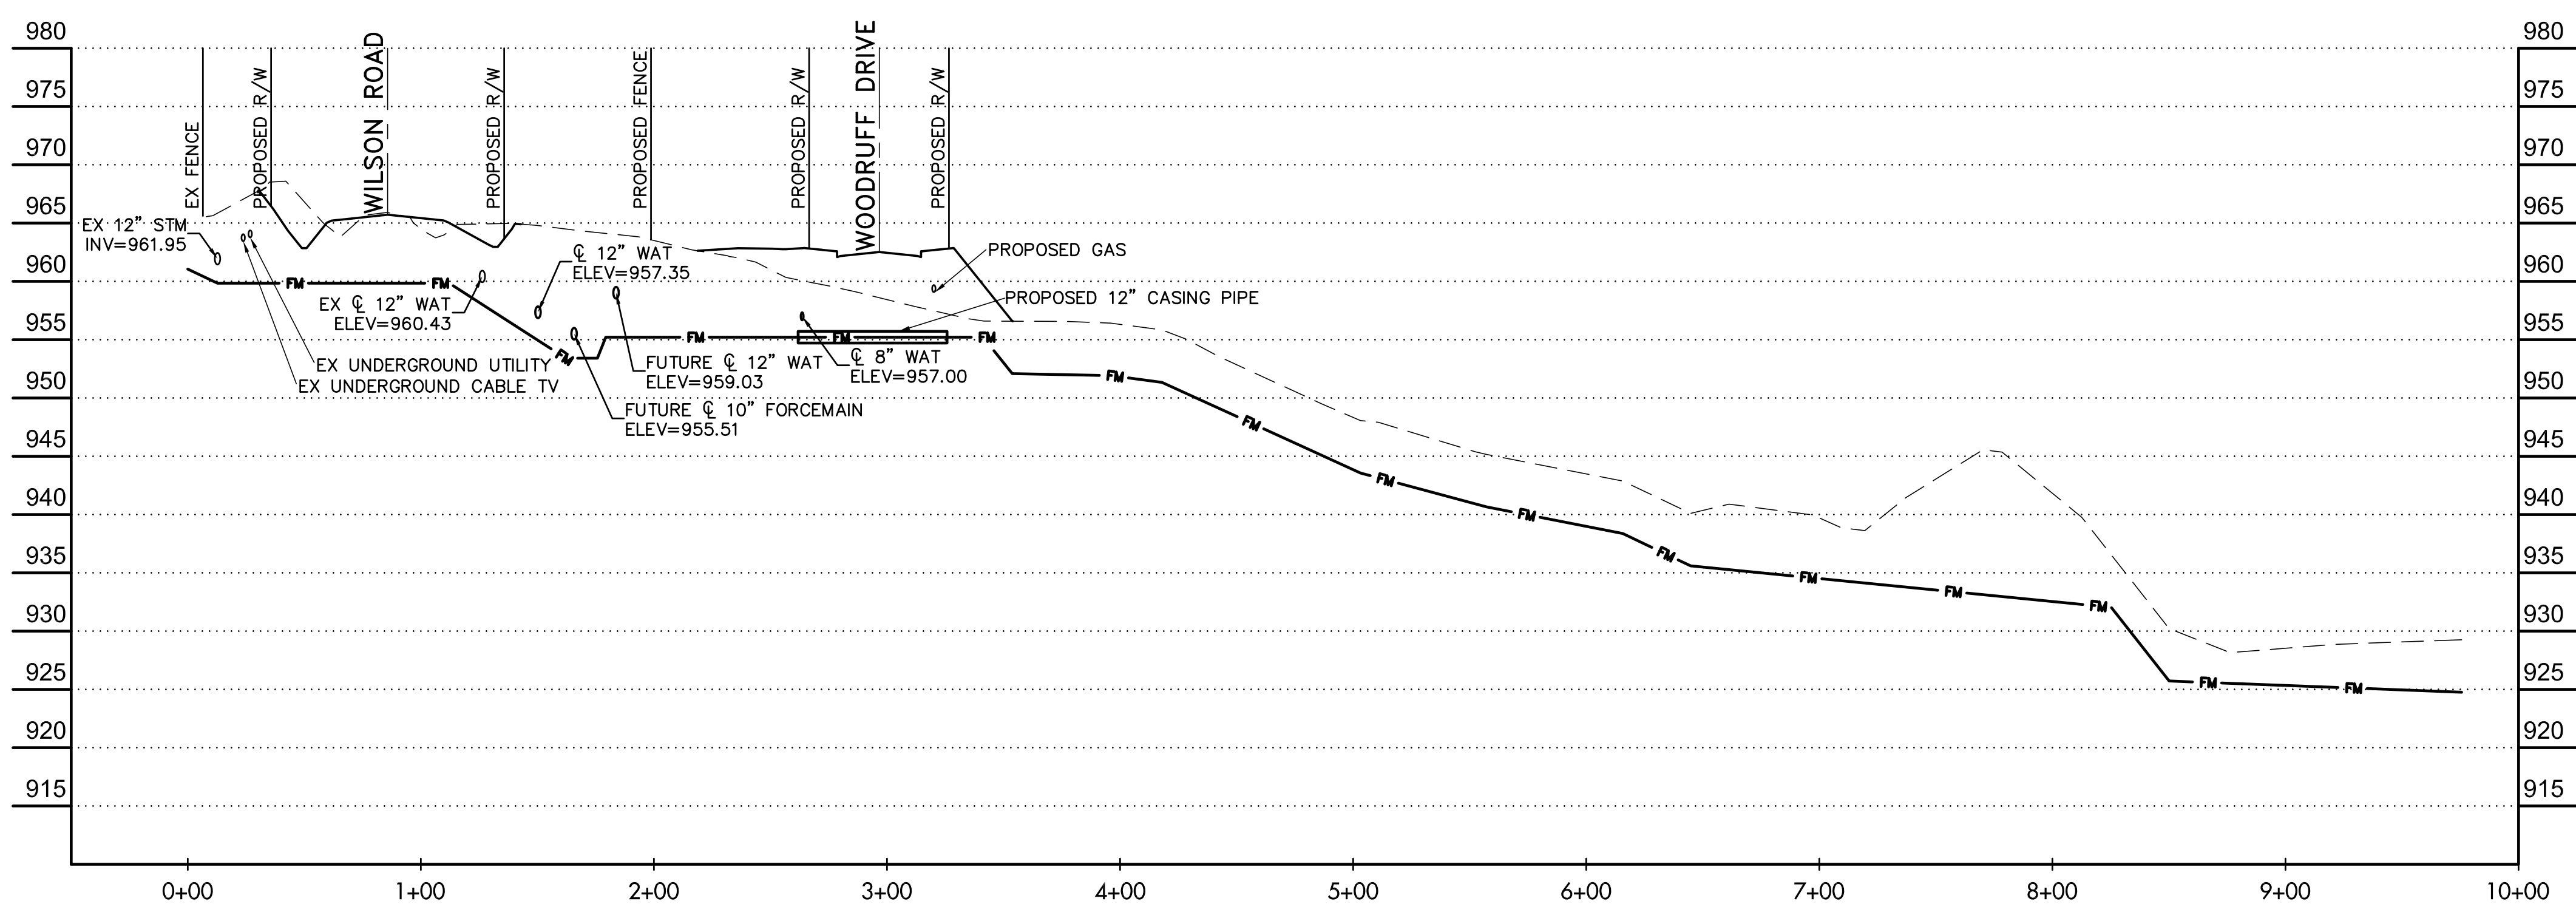

DELAWARE COUNTY, OHIO  
**NORTHSTAR**  
 SECTION 3 PHASE A & B  
**WASTE WATER TREATMENT PLANT FOREMAIN OPTION "A"**

DRAWING SET STATUS:

- PRELIMINARY ENGINEERING SET
- AGENCY REVIEW SET
- CONSTRUCTION DOCUMENT SET
- AS-BUILT DOCUMENT SET

DESIGN	DRAFT	CHECK
DMW	DMW	MSW

PROJECT NO.: 13014  
 DATE: MARCH, 2017  
 SCALE:  
 HORIZONTAL: 1" = 50'  
 VERTICAL: 1" = 10'

SHEET NO.: 1 / 1